

ISSUE BLOCK

CHECKED BY: AML/BG
DRAWN BY: JB
DOCUMENT DATE: 10/02/25
PROTO: 208
PROTO CYCLE: 06/27/25

SHEET NOTES

- INTERIOR PLAN DIMENSIONS SHALL BE TO FACE OF FINISH UNLESS NOTED OTHERWISE.
- PANELS AND CEILING PANELS, ASSOCIATED HARDWARE, PRE-FINISHED DOOR FRAMES AND DOOR SLABS WITH FILM INSTALLED, ALL DOOR HARDWARE, COILING SHUTTERS AND WALL BASE. REF SPECIFICATIONS APPENDIX A.
- OWNER FURNISHED AND INSTALLED ITEMS SHOWN DASHED UNO.
- PROVIDE SOUND ATTENUATION IN ALL HEALTH SERVICE ROOM PARTITIONS WHERE FINISHES ARE REMOVED.
- A TEMPORARY PHARMACY IS NOT REQUIRED. REF PHASING SHEETS.
- THIS PROTOTYPE USES PRE-WIRED MODULAR WALLS. COORDINATE WITH THE LOCAL JURISDICTION ON FINAL INSPECTIONS AND SPECIFICATIONS FOR ADDITIONAL INFORMATION AND SPECIFIC DETAILS ON THE MODULAR WALLS AND MILLWORK COMPONENTS.
- GC TO COORDINATE ELECTRICAL INSPECTION FOR NEW POWER/DATA IN EXISTING HEALTH SERVICES ROOM WALL.
- EQUIPMENT TREE POSTS AND WALL TRACKS, OWNER FURNISHED AND INSTALLED BY GC. ACCESSORIES AND EQUIPMENT INSTALLED BY OWNER.
- ALL WALL STANDARDS TO BE INSTALLED PER 1-A3.
- REPLACE ALL ADJUSTABLE COUNTER LEGS IF EXISTING WITH PIPE LEGS PAINT P36.

PARTITION LEGEND

DETAIL:

DETAIL NUMBER: SHEET NUMBER:

PLAN:

NUMBER INDICATES STUD HEIGHT
NO NUMBER INDICATES STUD HEIGHT TO BOTTOM OF ROOF DECK

LETTER INDICATES PARTITION TYPE
REF PLANS

REFERENCE SIDE: NUMBER INDICATES STUD SIZE AS FOLLOWS:

1 - 1 5/8" METAL
2 - 2 1/2" METAL
3 - 3 3/8" METAL
6 - 6" METAL
8 - 8" CMU
12 - 12" CMU

OPPOSITE SIDE: MODULAR WALL

EXISTING WALL

EXISTING WALL TO BE DEMOLISHED

DUST WALL

DUST CURTAIN


PARTITION NOTES

- PERIMETER OF PHARMACY WALLS MUST CONTINUE TO DECK. REF CAPTURE TRACK DETAILS 1-PHM2


RESPONSIBILITY NOTES:

- MODULAR WALL AND CEILING PANEL:** OWNER FURNISHED, GC INSTALLED MODULAR WALL PANELS AND CEILING PANELS, ASSOCIATED HARDWARE, PRE-FINISHED DOOR FRAMES AND DOOR SLABS WITH FILM INSTALLED, ALL DOOR HARDWARE, COILING SHUTTERS AND WALL BASE. REF SPECIFICATIONS APPENDIX A.
 - MODULAR MILLWORK:** OWNER FURNISHED, GC INSTALLED MILLWORK, UNO. OWNER FURNISHED, GC INSTALLED ACCESSORIES INCLUDING PRE-FINISHED LEGS, ALL PLUG AND PLAY ELECTRICAL BAG HOOKS, CPU CABINETS, PENCIL DRAWERS, AND PRIVACY WALLS. REF SPECIFICATIONS APPENDIX A.
 - COMPUTER ACCESSORIES:** OWNER FURNISHED, GC INSTALLED CPU CAGES MOUNTED ON WALLS UNDER COUNTERS, EQUIPMENT TRAYS, MONITOR ARM BRACKETS, WALL TRACKS, AND OTHER ITEMS REQUIRING FASTENERS.
- ACTUAL PANEL SIZES MAY VARY BASED ON FIELD CONDITIONS. GC TO COORDINATE WITH PANEL SUPPLIER
- GC TO REFERENCE SUPPLIER'S INSTALLATION DRAWINGS FOR SEQUENCE OF WALL INSTALLATION, ASSEMBLY, AND OVERSIZED PANELS THAT WILL NEED TO BE MODIFIED IN THE FIELD TO FIT.

5 HEALTH SERVICE ELEVATION
1/2" = 1'-0"

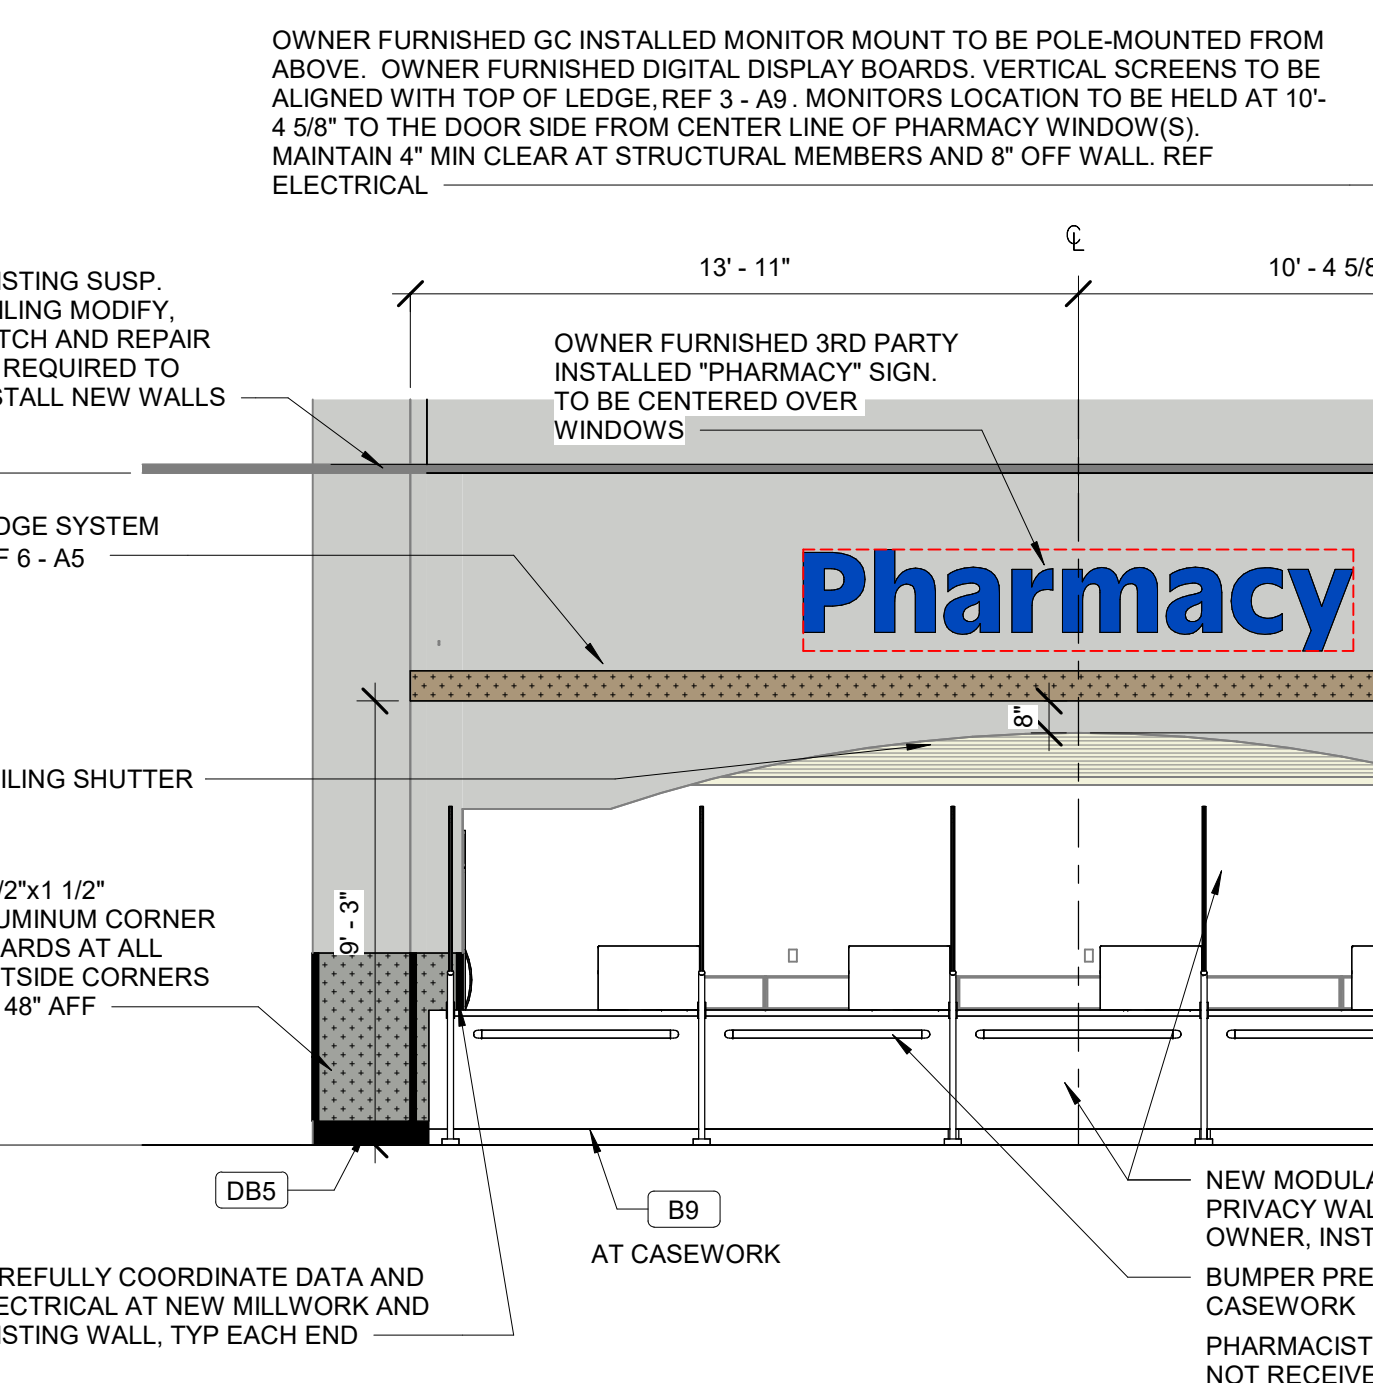


3 PHARMACY EXTERIOR ELEVATION
1/4" = 1'-0"

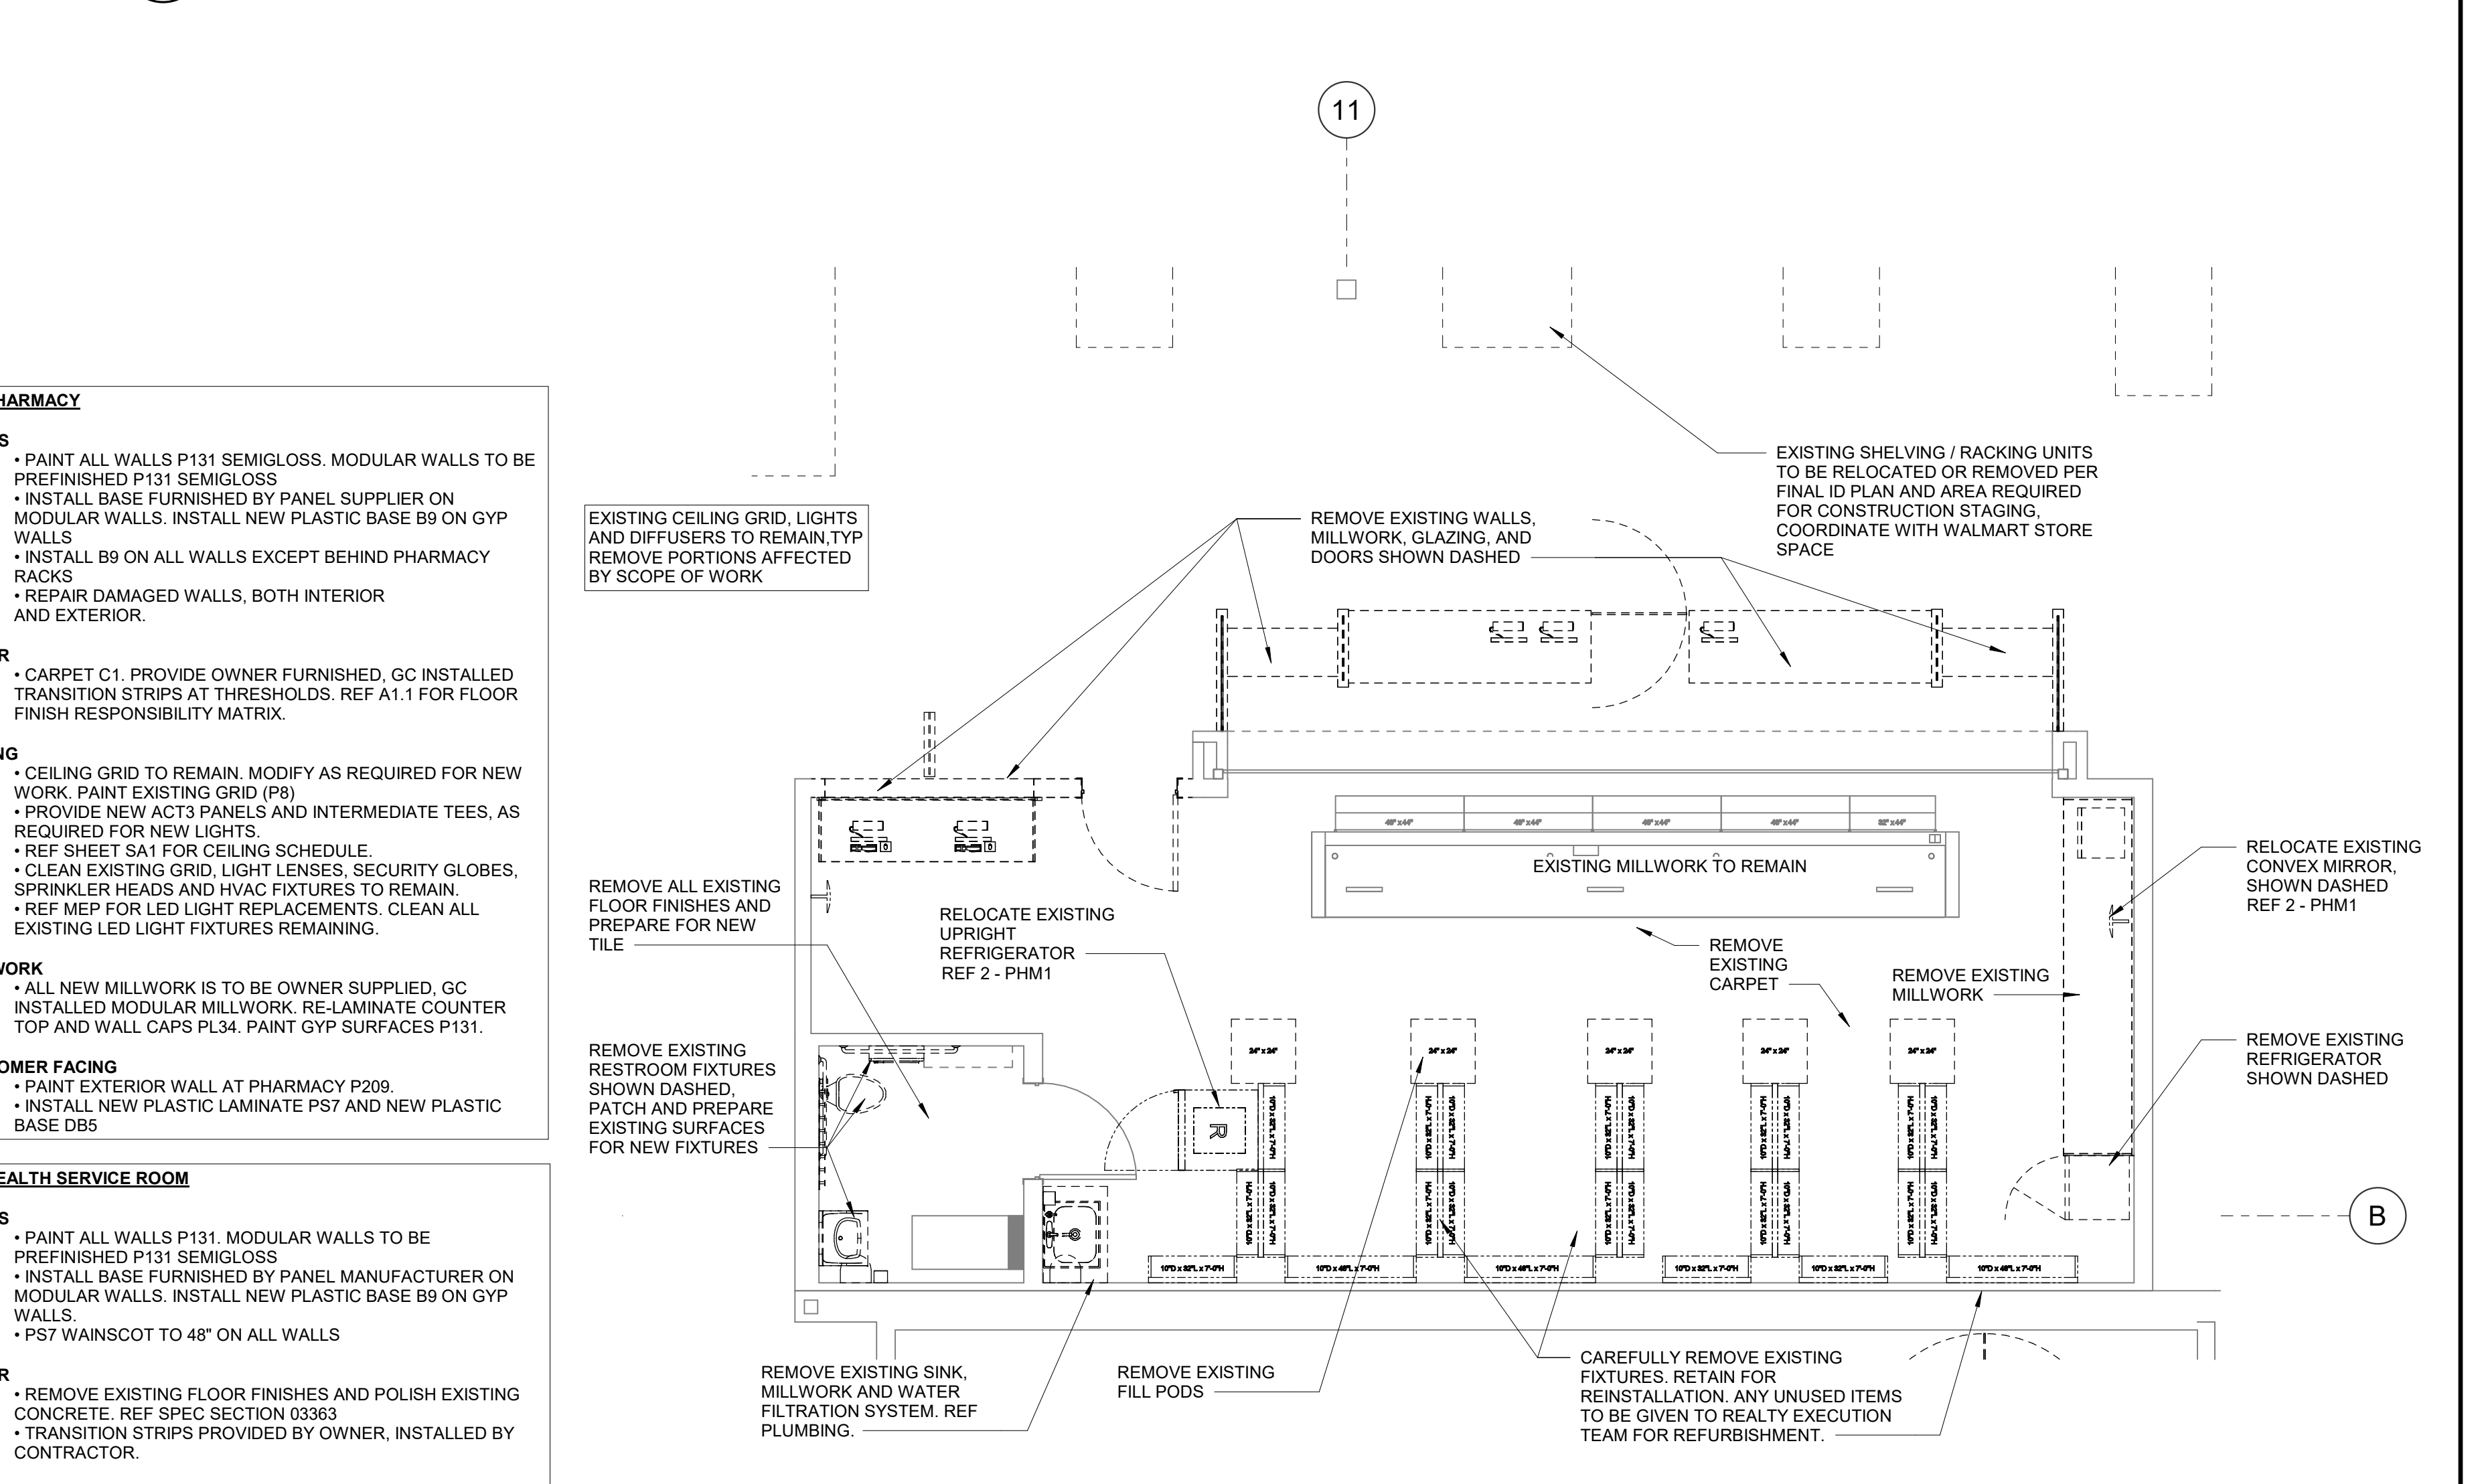


1 PHARMACY DEMOLITION PLAN
1/4" = 1'-0"


6 SIDE COUNTER ELEVATION
1/2" = 1'-0"

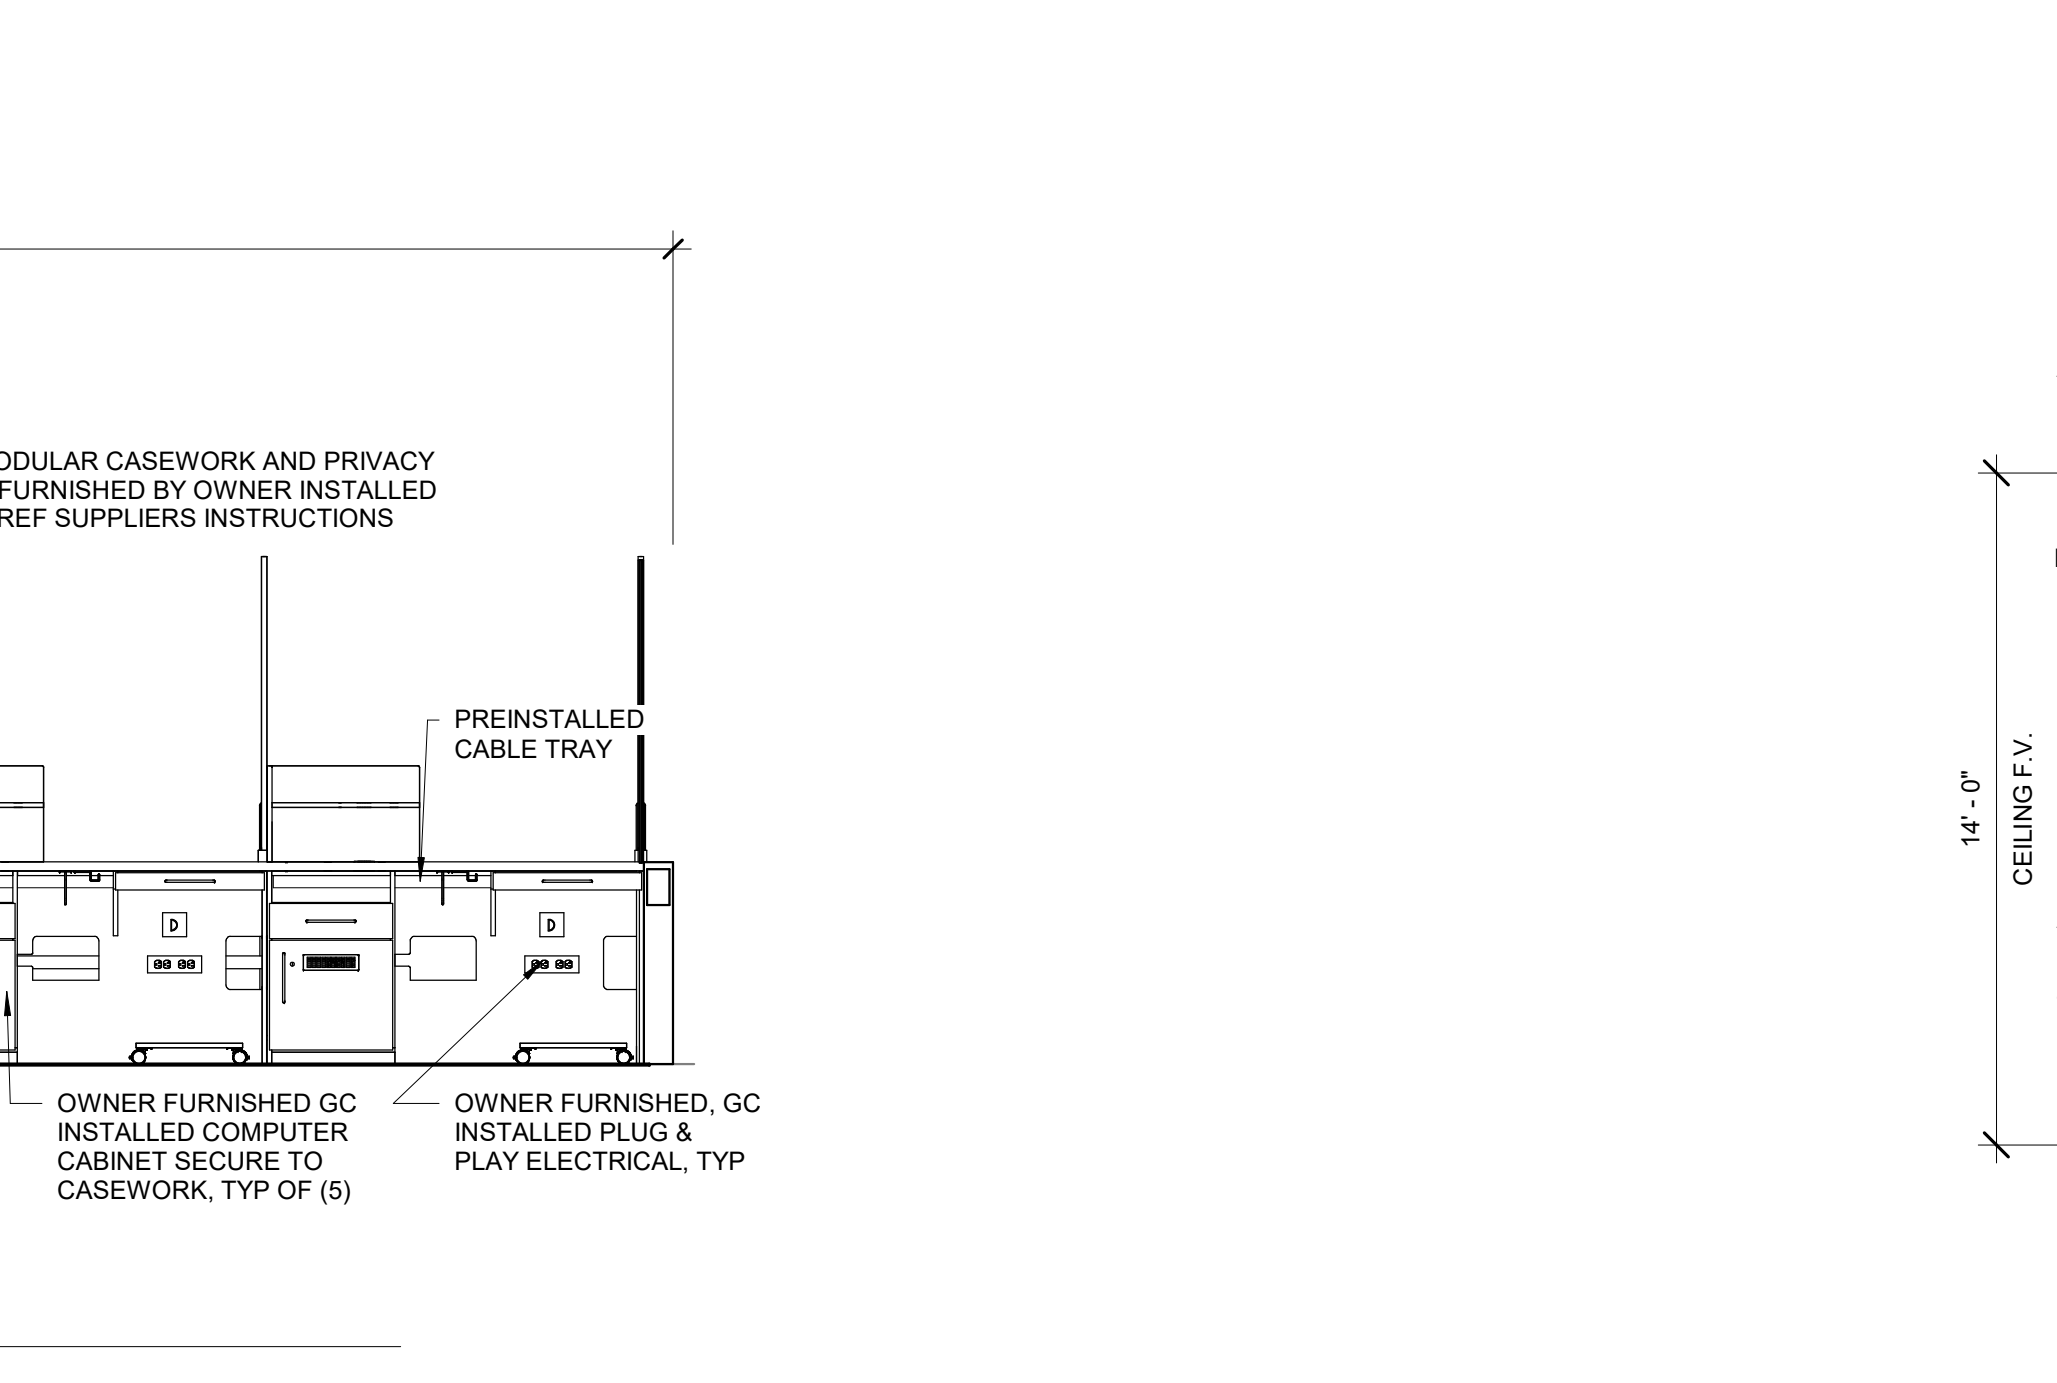

7 SINK CABINET ELEVATION
1/2" = 1'-0"

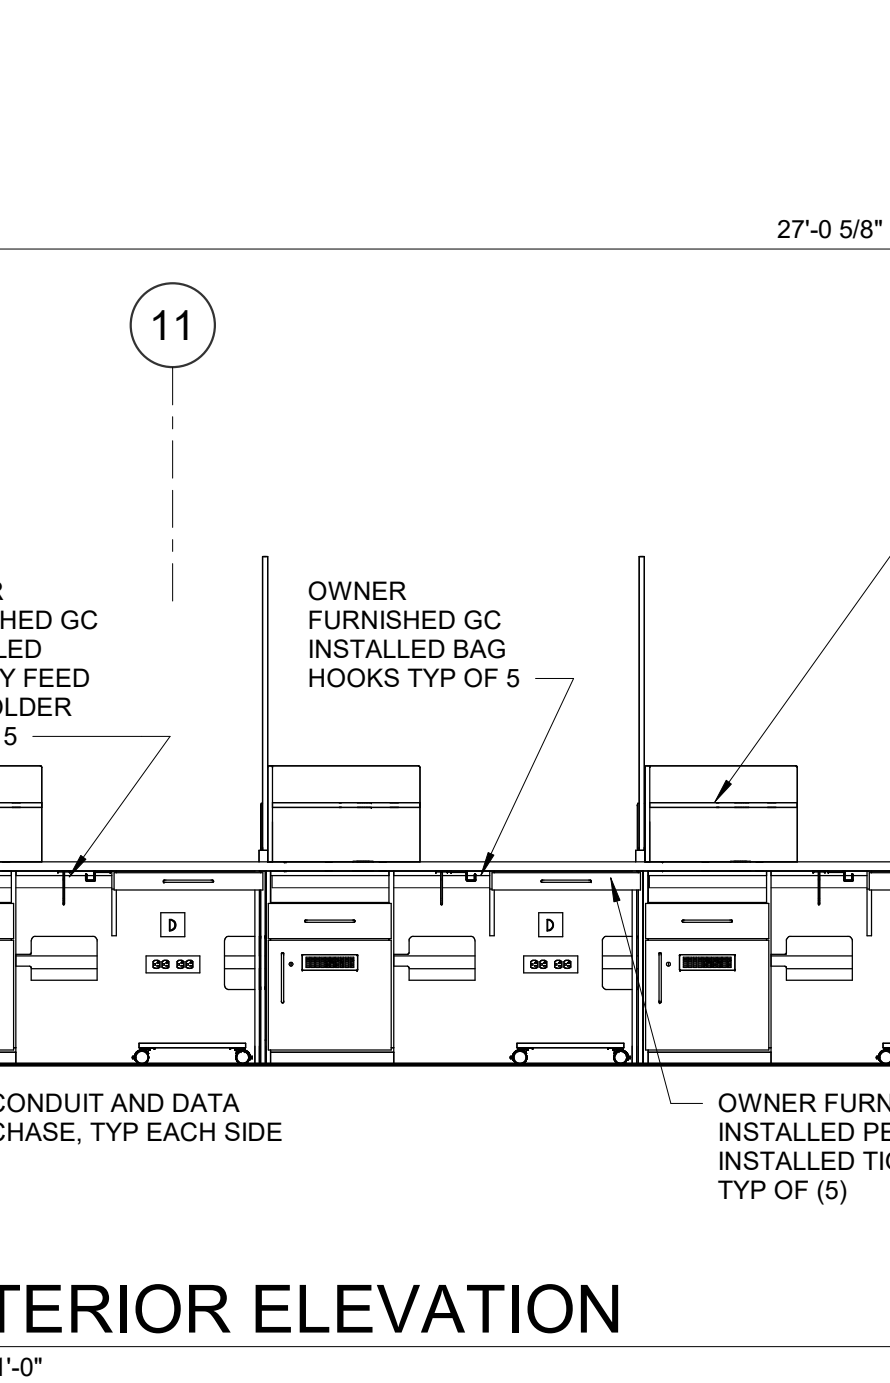

4 INTERIOR ELEVATION
3/8" = 1'-0"

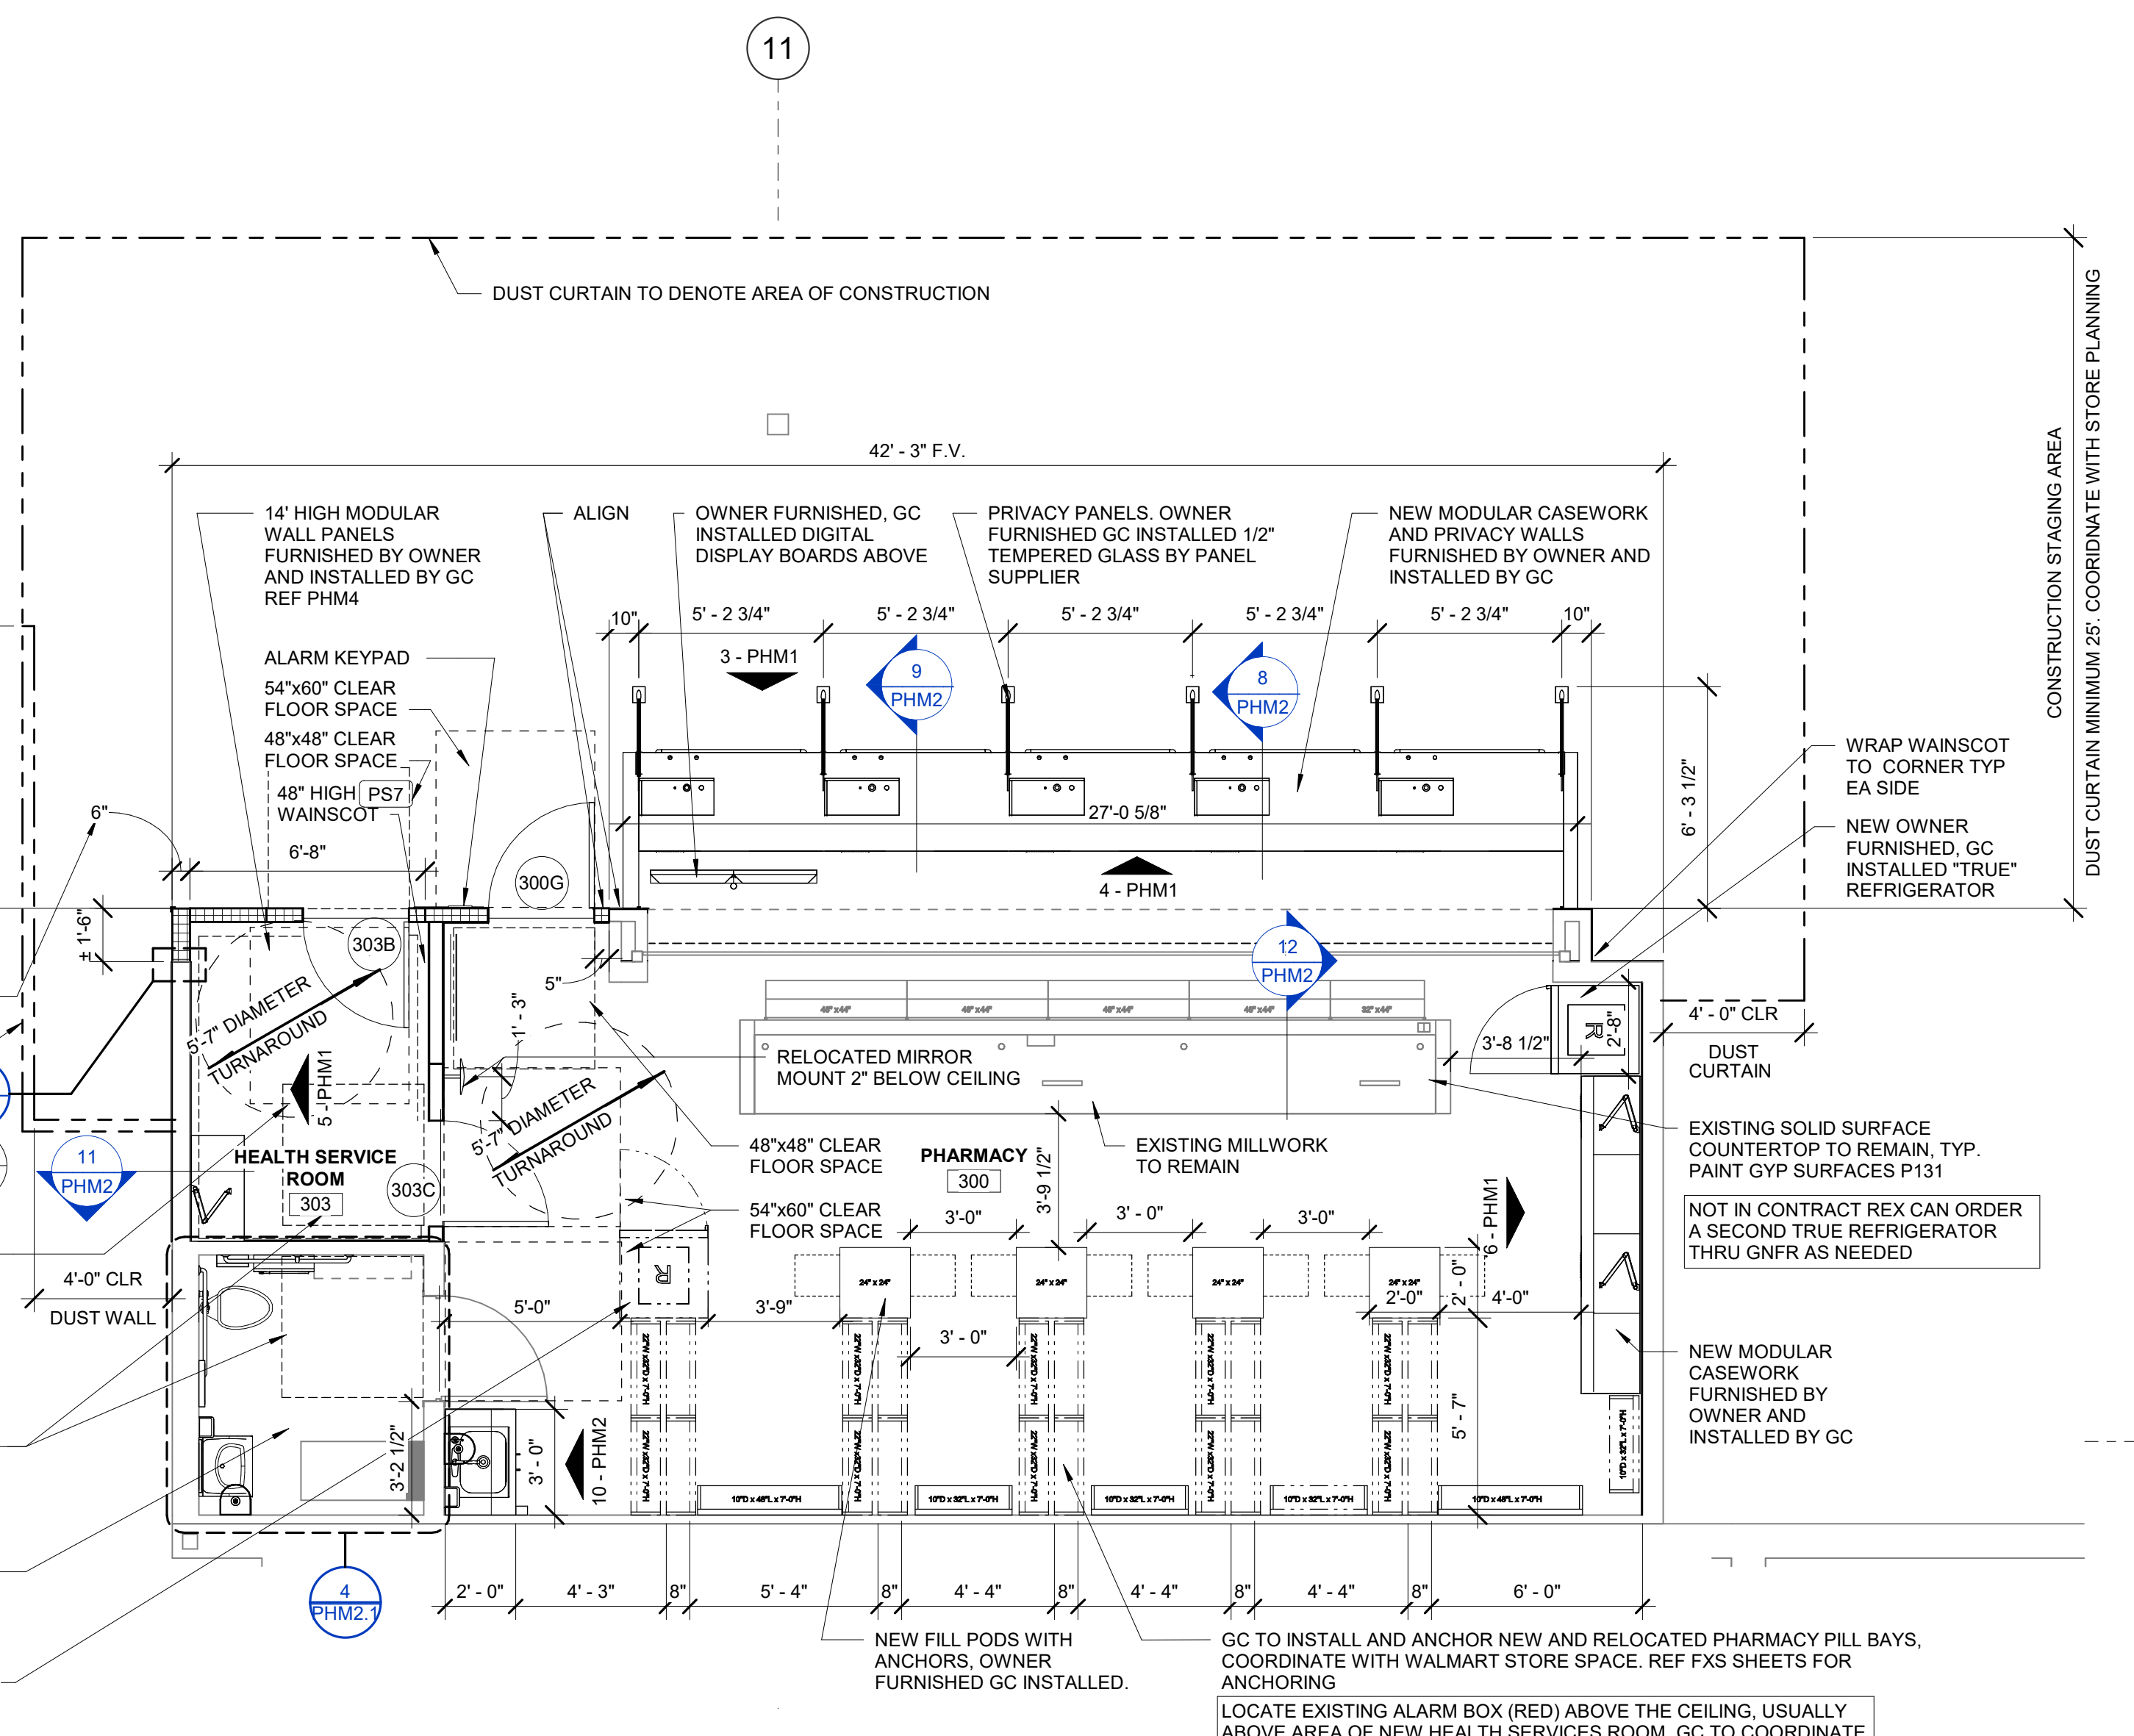

2 PHARMACY FLOOR PLAN
1/4" = 1'-0"

300 PHARMACY

- WALLS**
- PAINT ALL WALLS P131 SEMI-GLOSS. MODULAR WALLS TO BE PRE-FINISHED P131 SEMI-GLOSS.
 - INSTALL BASE FURNISHED BY PANEL SUPPLIER ON MODULAR WALLS. INSTALL NEW PLASTIC BASE B9 ON GYP WALLS.
 - INSTALL B9 ON ALL WALLS EXCEPT BEHIND PHARMACY RACKS.
 - REPAIR DAMAGED WALLS, BOTH INTERIOR AND EXTERIOR.
- FLOOR**
- CARPET C1. PROVIDE OWNER FURNISHED, GC INSTALLED TRANSITION STRIPS AT THRESHOLDS. REF A1.1 FOR FLOOR FINISH RESPONSIBILITY MATRIX.
- CEILING**
- CEILING GRID TO REMAIN. MODIFY AS REQUIRED FOR NEW WORK. PAINT EXISTING GRID (P8).
 - PROVIDE NEW ACT3 PANELS AND INTERMEDIATE TEES, AS REQUIRED FOR NEW LIGHTS.
 - REF SHEET SA1 FOR CEILING SCHEDULE.
 - CLEAN EXISTING GRID, LIGHT LENSES, SECURITY GLOBES, SPRINKLER HEADS AND HVAC FIXTURES TO REMAIN.
 - REF MEP FOR LED LIGHT REPLACEMENTS. CLEAN ALL EXISTING LED LIGHT FIXTURES REMAINING.
- MILLWORK**
- ALL NEW MILLWORK IS TO BE OWNER SUPPLIED, GC INSTALLED MODULAR MILLWORK. RE-LAMINATE COUNTER TOP AND WALL CAPS PL34. PAINT GYP SURFACES P131.
- CUSTOMER FACING**
- PAINT EXTERIOR WALL AT PHARMACY P209.
 - INSTALL NEW PLASTIC LAMINATE P27 AND NEW PLASTIC BASE DB5.

303 HEALTH SERVICE ROOM

- WALLS**
- PAINT ALL WALLS P131. MODULAR WALLS TO BE PRE-FINISHED P131 SEMI-GLOSS.
 - INSTALL BASE FURNISHED BY PANEL MANUFACTURER ON MODULAR WALLS. INSTALL NEW PLASTIC BASE B9 ON GYP WALLS.
 - P27 WAHSCOT TO 48" ON ALL WALLS.
- FLOOR**
- REMOVE EXISTING FLOOR FINISHES AND POLISH EXISTING CONCRETE. REF SPEC SECTION 03363.
 - TRANSITION STRIPS PROVIDED BY OWNER, INSTALLED BY CONTRACTOR.
- CEILING**
- CEILING TO BE FURNISHED BY PANEL MANUFACTURER AND INSTALLED BY GC. FINAL CONNECTIONS BY GC.
- MILLWORK**
- MILLWORK OWNER FURNISHED, GC INSTALLED.

02-25-00088-0001 Rev 01/20/25
 02-25-00088-0002 Rev 02/20/25
 02-25-00088-0003 Rev 03/20/25
 02-25-00088-0004 Rev 04/20/25
 02-25-00088-0005 Rev 05/20/25
 02-25-00088-0006 Rev 06/20/25
 02-25-00088-0007 Rev 07/20/25
 02-25-00088-0008 Rev 08/20/25
 02-25-00088-0009 Rev 09/20/25
 02-25-00088-0010 Rev 10/20/25
 02-25-00088-0011 Rev 11/20/25
 02-25-00088-0012 Rev 12/20/25
 02-25-00088-0013 Rev 01/20/26
 02-25-00088-0014 Rev 02/20/26
 02-25-00088-0015 Rev 03/20/26
 02-25-00088-0016 Rev 04/20/26
 02-25-00088-0017 Rev 05/20/26
 02-25-00088-0018 Rev 06/20/26
 02-25-00088-0019 Rev 07/20/26
 02-25-00088-0020 Rev 08/20/26
 02-25-00088-0021 Rev 09/20/26
 02-25-00088-0022 Rev 10/20/26
 02-25-00088-0023 Rev 11/20/26
 02-25-00088-0024 Rev 12/20/26
 02-25-00088-0025 Rev 01/20/27
 02-25-00088-0026 Rev 02/20/27
 02-25-00088-0027 Rev 03/20/27
 02-25-00088-0028 Rev 04/20/27
 02-25-00088-0029 Rev 05/20/27
 02-25-00088-0030 Rev 06/20/27
 02-25-00088-0031 Rev 07/20/27
 02-25-00088-0032 Rev 08/20/27
 02-25-00088-0033 Rev 09/20/27
 02-25-00088-0034 Rev 10/20/27
 02-25-00088-0035 Rev 11/20/27
 02-25-00088-0036 Rev 12/20/27
 02-25-00088-0037 Rev 01/20/28
 02-25-00088-0038 Rev 02/20/28
 02-25-00088-0039 Rev 03/20/28
 02-25-00088-0040 Rev 04/20/28
 02-25-00088-0041 Rev 05/20/28
 02-25-00088-0042 Rev 06/20/28
 02-25-00088-0043 Rev 07/20/28
 02-25-00088-0044 Rev 08/20/28
 02-25-00088-0045 Rev 09/20/28
 02-25-00088-0046 Rev 10/20/28
 02-25-00088-0047 Rev 11/20/28
 02-25-00088-0048 Rev 12/20/28
 02-25-00088-0049 Rev 01/20/29
 02-25-00088-0050 Rev 02/20/29
 02-25-00088-0051 Rev 03/20/29
